

Cable Notes

** Requires a 230V Mains connection


*** Any Maglock must be fitted with suitable transient voltage suppression, e.g. MOV

Use CAT5/5e unshielded cable, unless otherwise stated, do not use Telephone or Alarm cable.

1 x CAT5 refers to all 8 cores

The minimum number of cores are shown.

BF Apartment stations must be daisy-chain wired in and out as shown.

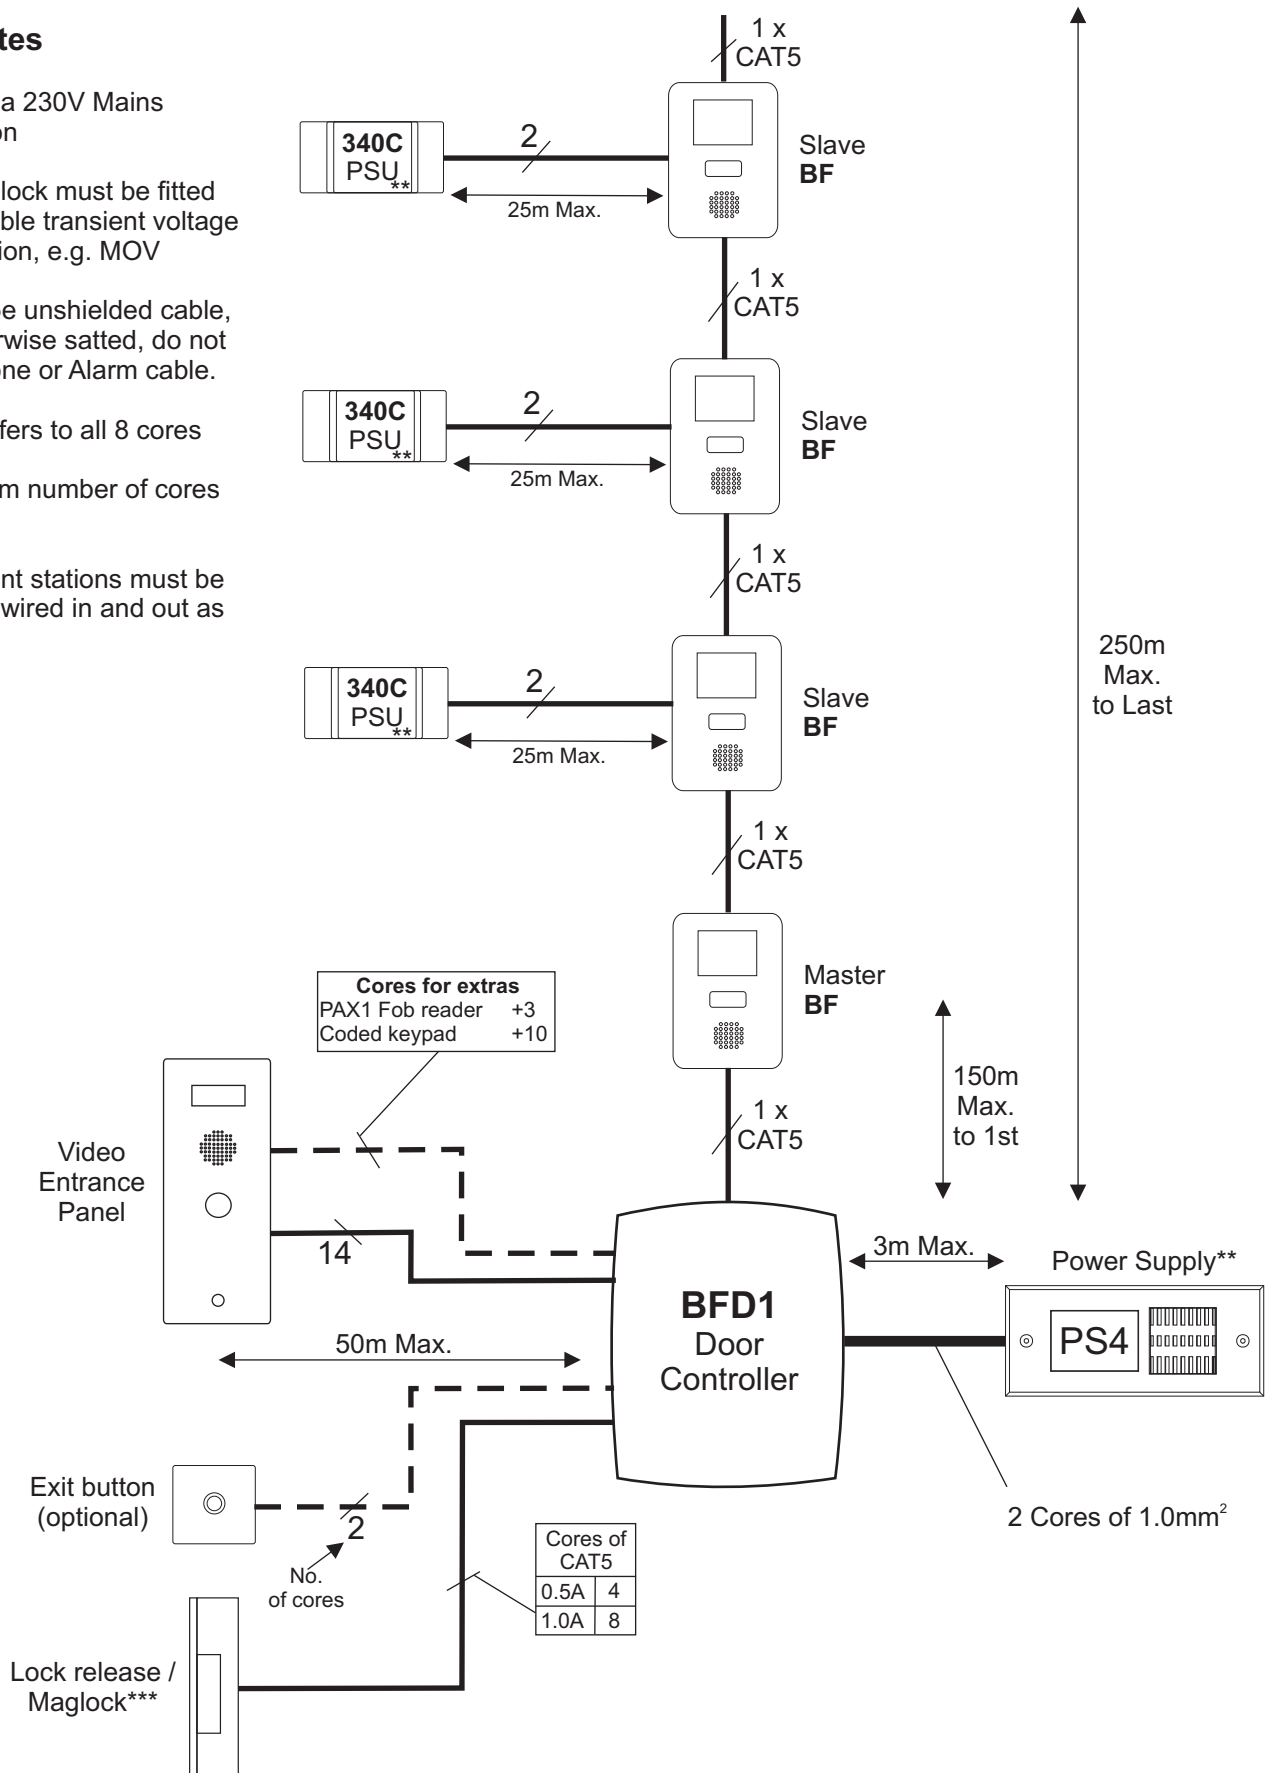

Entrance